
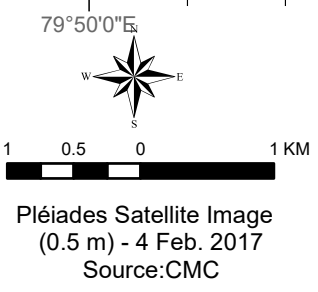
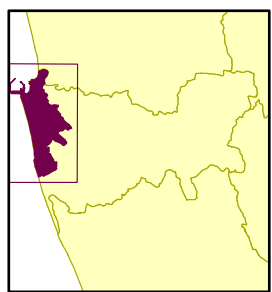


Colombo Drainage and Sewerage Network

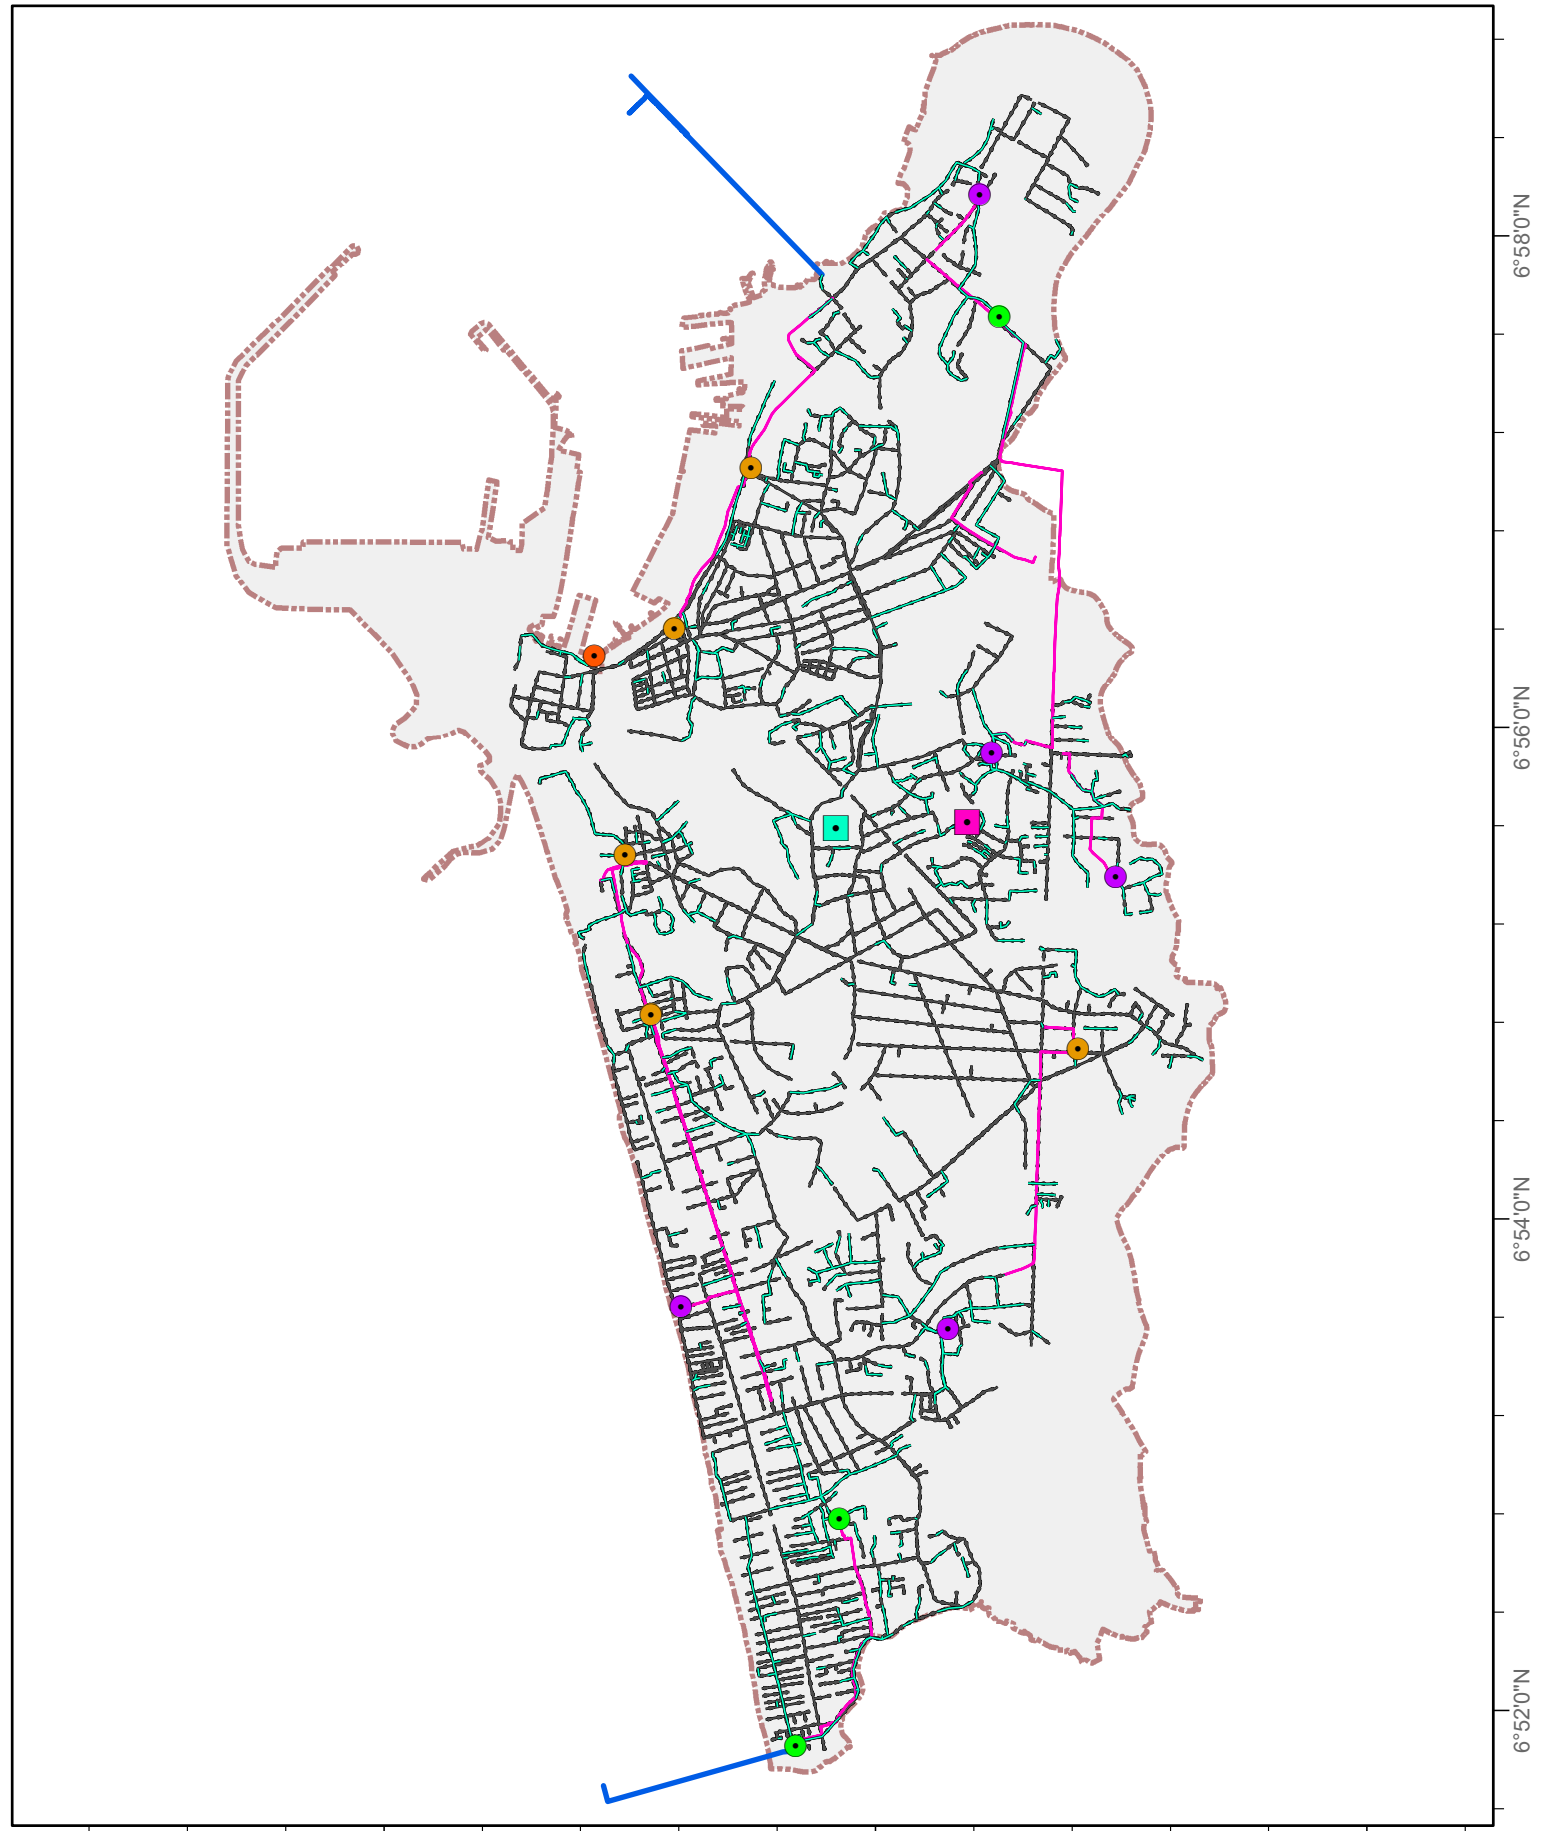

Legend

Pumping Station

- CMC Central Workshop
- CMC Drainage Division
- Pumping Station (New)
- Pumping Station (Reconstructed)
- Pumping Station (Rehabilitation)
- SCADA (Supervisory control and data acquisition)

Sewer Network

- Force Main
- Gravity Sewer
- Sea Outfall
- Sewers within the properties
- Colombo Municipal Boundary

Colombo_Residential

- High Rise
- Low Rise
- Slums
- Shanty

79°52'0"E

79°54'0"E

6°58'0"N

6°56'0"N

6°54'0"N

6°52'0"N